




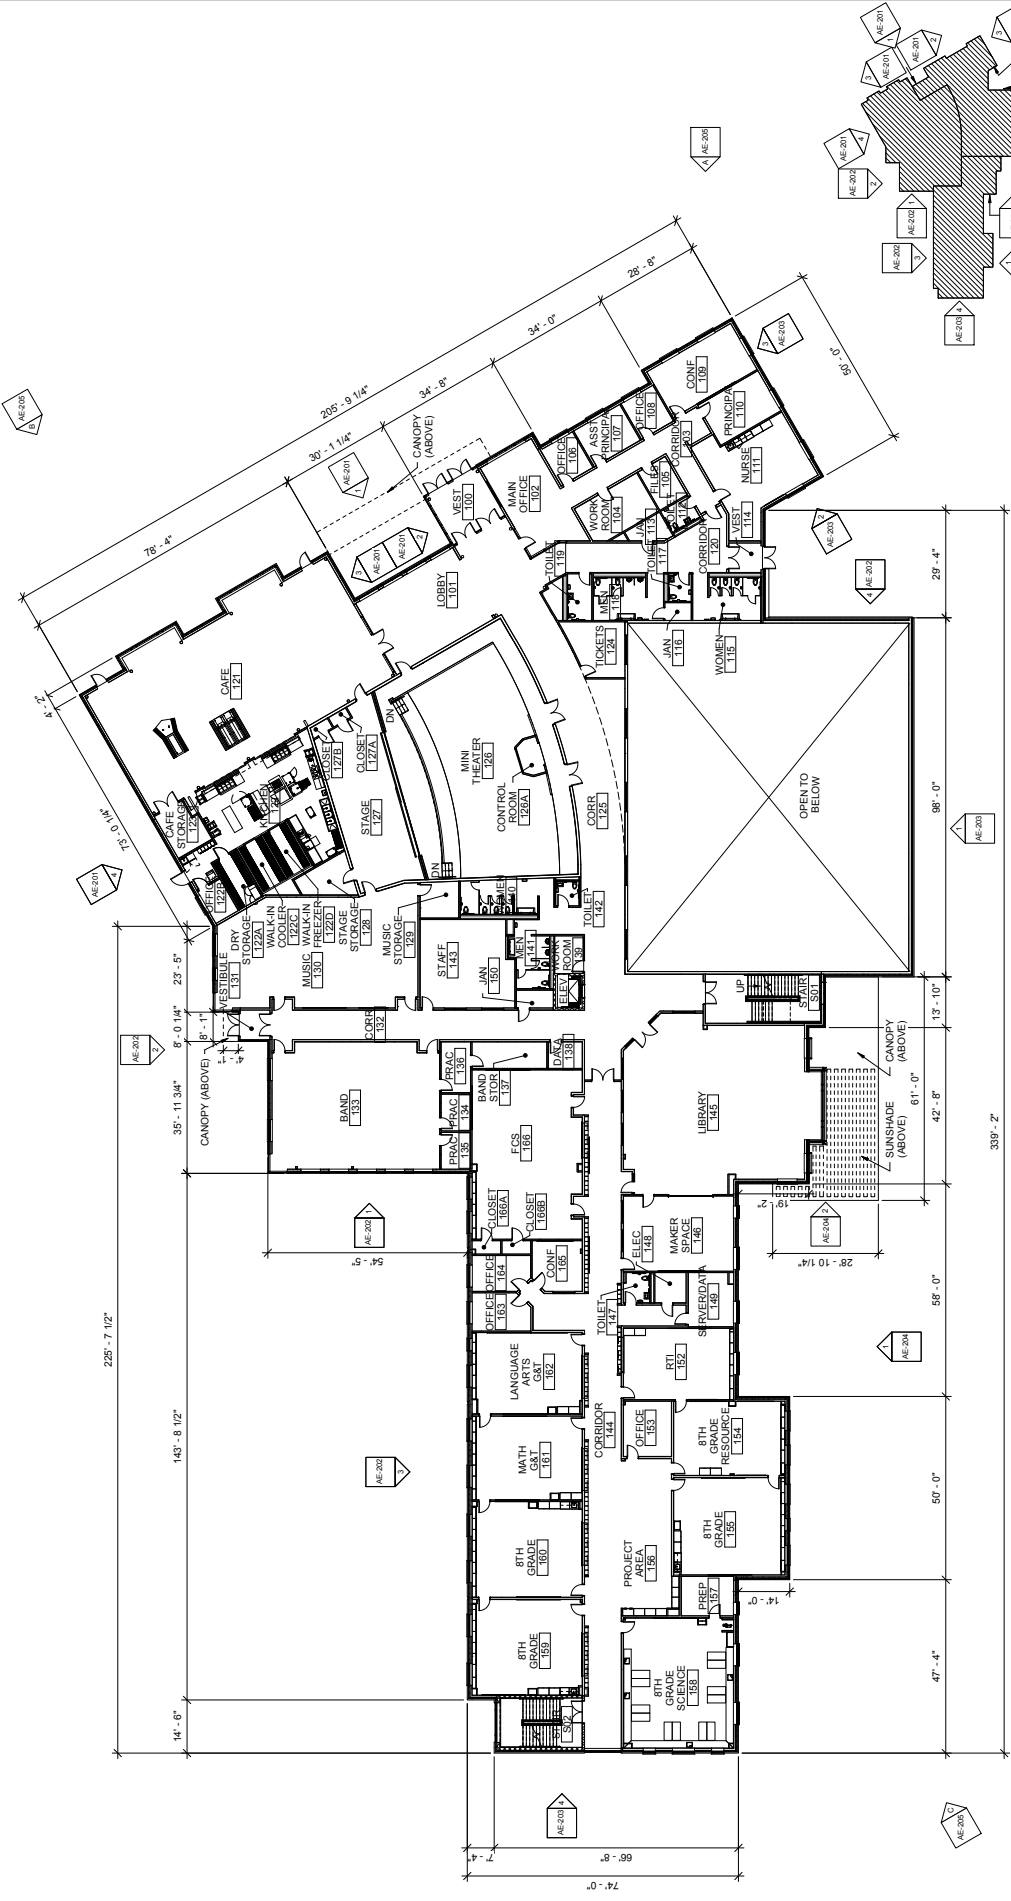

1 FIRST FLOOR REFERENCE PLAN
SCALE: 1/16" = 1'-0"

GRAPHIC SCALE


1/16"=1'-0"

CHECK GRAPHIC SCALE BEFORE USING

KEY PLAN
NOT TO SCALE
PLAN NORTH

CAMDEN ROCKPORT MIDDLE SCHOOL
7000 CAMDEN ROAD, CAMDEN, MAINE 04843
DISTRICT #28


NOT FOR CONSTRUCTION
DATE: 12/2017
NO. 000
CHECKED BY: TBS
DESIGNED BY: TBS
DRAWN BY: TBS
PROJECT NO. 150113-000
SHEET NO. 3 OF 9

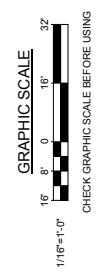


LE TUNG DINH
SECOND FLOOR REFERENCE PLAN

	OAK POINT ASSOCIATES	DRAWING NO. AE-003
		SHEET NO.
		4 OF 9


CONSTRUCTION & ENGINEERING PLANNERS

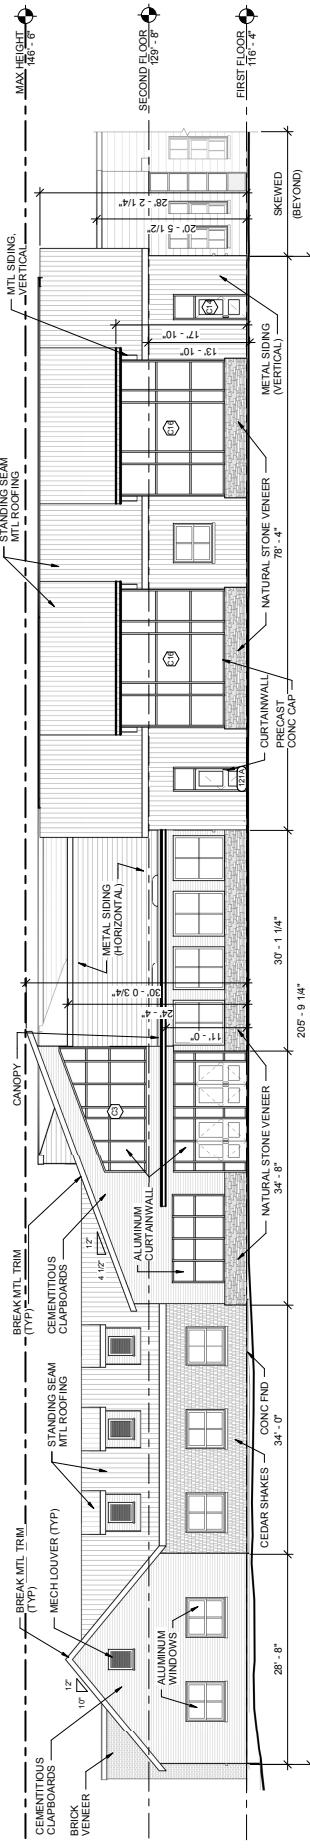


1 FRONT ELEV PART NORTH AND SOUTH
AE003.AE-207 SCALE: 1/8" = 1'-0"

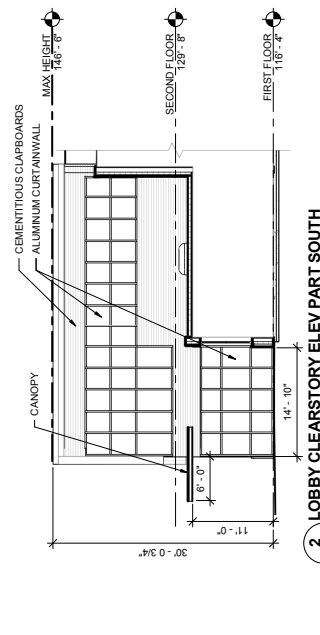


2 LOBBY CLEARSTORY ELEV PART SOUTH
AE003.AE-207 SCALE: 1/8" = 1'-0"

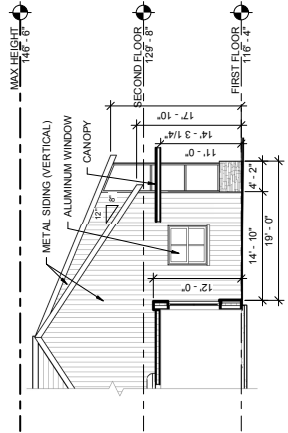

3 CAFE SIDE ELEV PART NORTH
AE003.AE-207 SCALE: 1/8" = 1'-0"

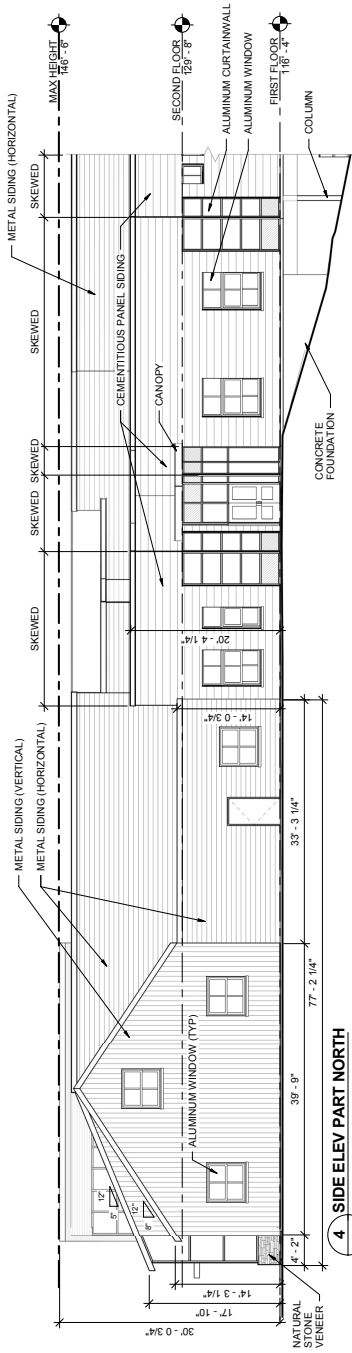

4 SIDE ELEV PART NORTH
AE003.AE-202 SCALE: 1/8" = 1'-0"

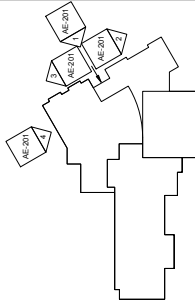

KEYPLAN
PLAN
NOT TO SCALE NORTH

FOR PRELIMINARY PURPOSES

CAMDEN ROCKPORT MIDDLE SCHOOL

CAMDEN, MAINE

BUILDING ELEVATIONS 1

NOT FOR CONSTRUCTION

DATE: 12/20/17

CHECKED BY: [Signature]

NO. 5 OF 9






OAK POINT ARCHITECT

AE-201

1/8" = 1'-0"

GRAPHIC SCALE

CHECK GRAPHIC SCALE BEFORE USING

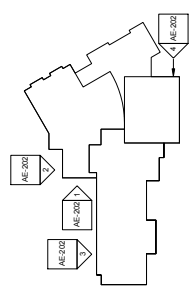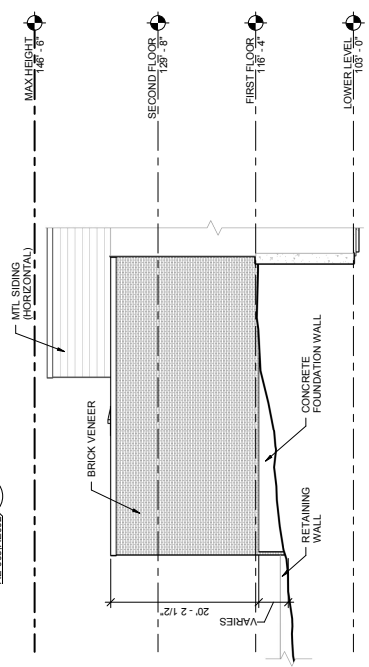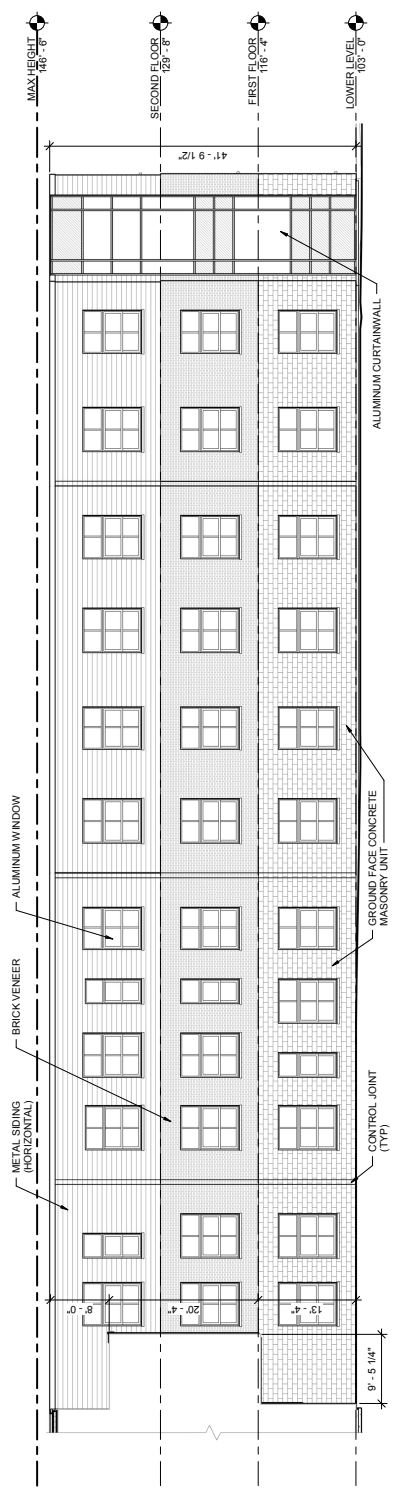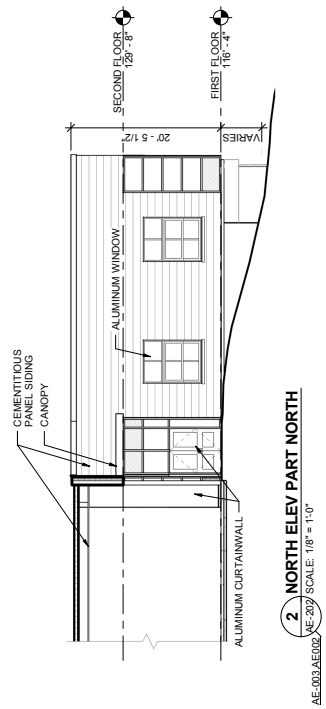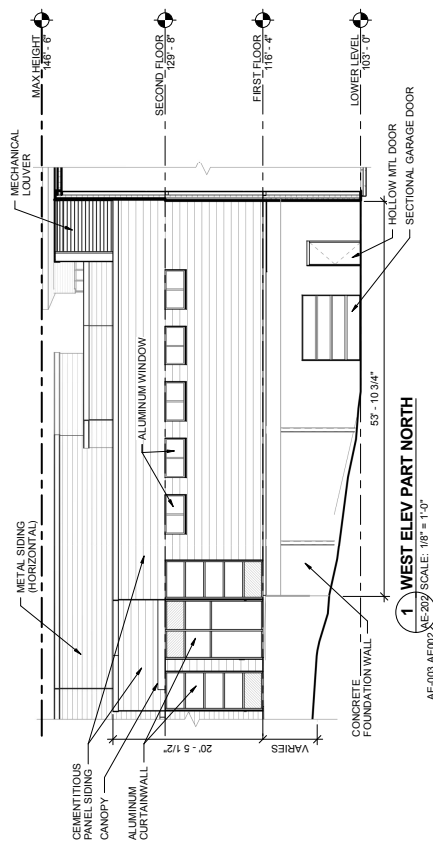


KEY PLAN
NOT TO SCALE
NORTH




CAMDEN ROCKPORT MIDDLE SCHOOL
CAMDEN, MAINE
BUILDING ELEVATIONS 2

NOT FOR CONSTRUCTION	DATE	12/2017
DESIGNED BY	CEI	
CHECKED BY	CEI	
NO.		
DATE		


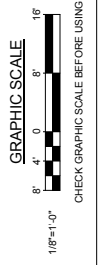


AE-003.AE002
1/8" = 1'-0"



GRAPHIC SCALE
1/8" = 1'-0"

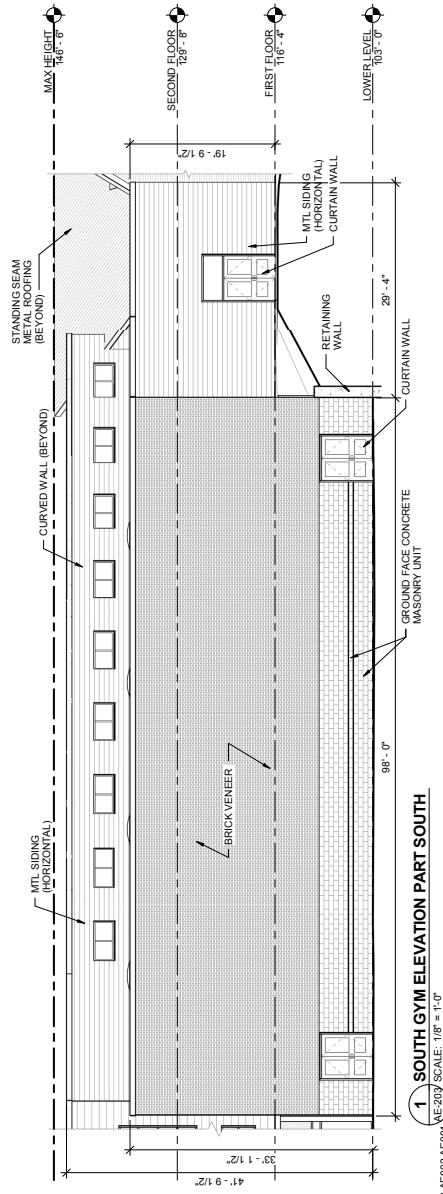

2 SOUTH WEST ELEVATION PART SOUTH
 AE-202.AE203
 SCALE: 1/8" = 1'-0"

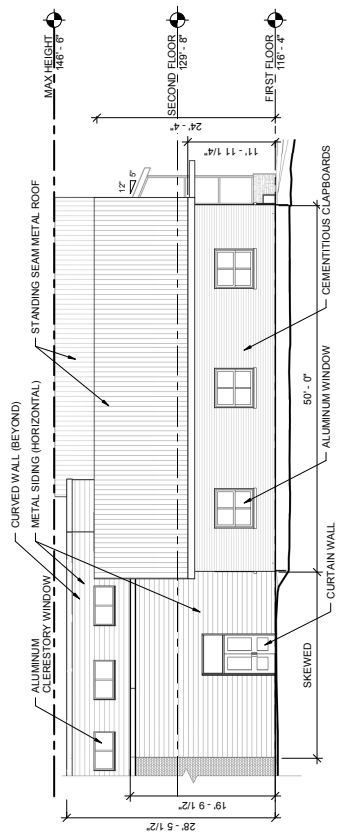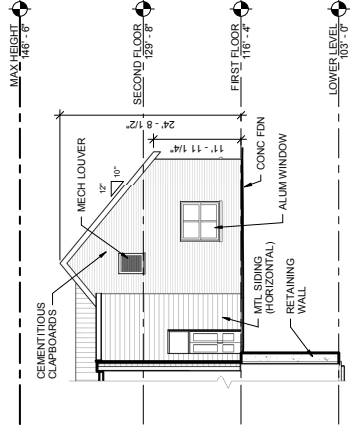


4 WEST ELEVATION PART WEST
 AE003.AE002.AE001
 SCALE: 1/8" = 1'-0"




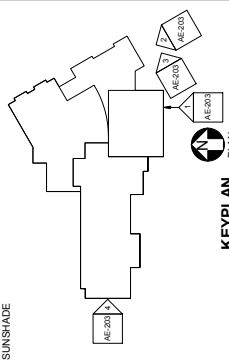
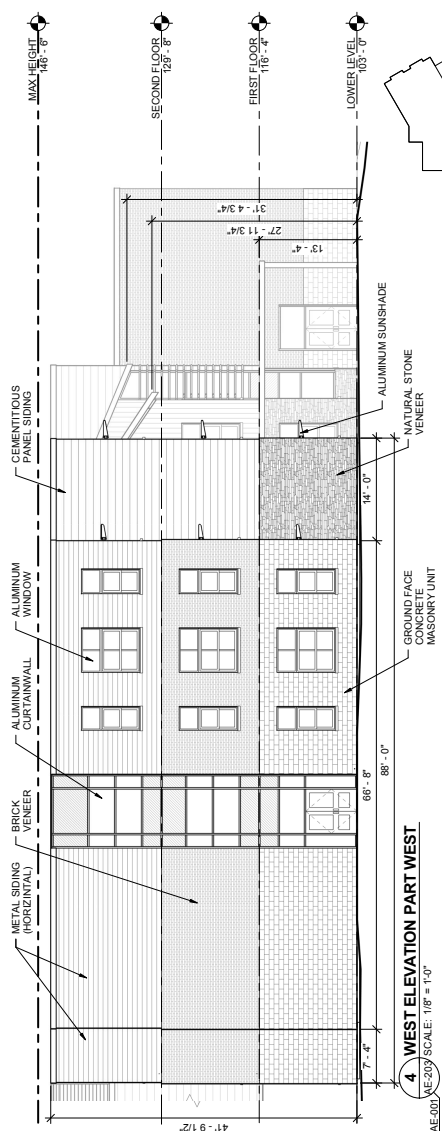


CAMDEN ROCKPORT MIDDLE SCHOOL
 CAMDEN, MAINE
 BUILDING ELEVATIONS 3

NOT FOR CONSTRUCTION
 DATE: 12/2017
 NO. 125
 CHECKED BY: TCB
 DRAWN BY: TCB

OAK POINT ASSOCIATES
 7 OF 9

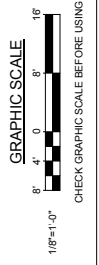

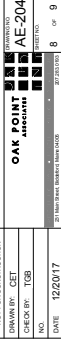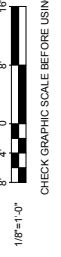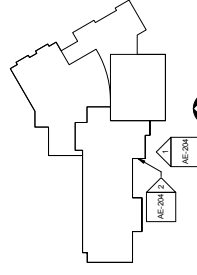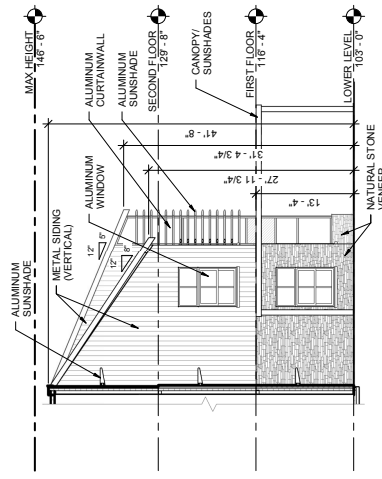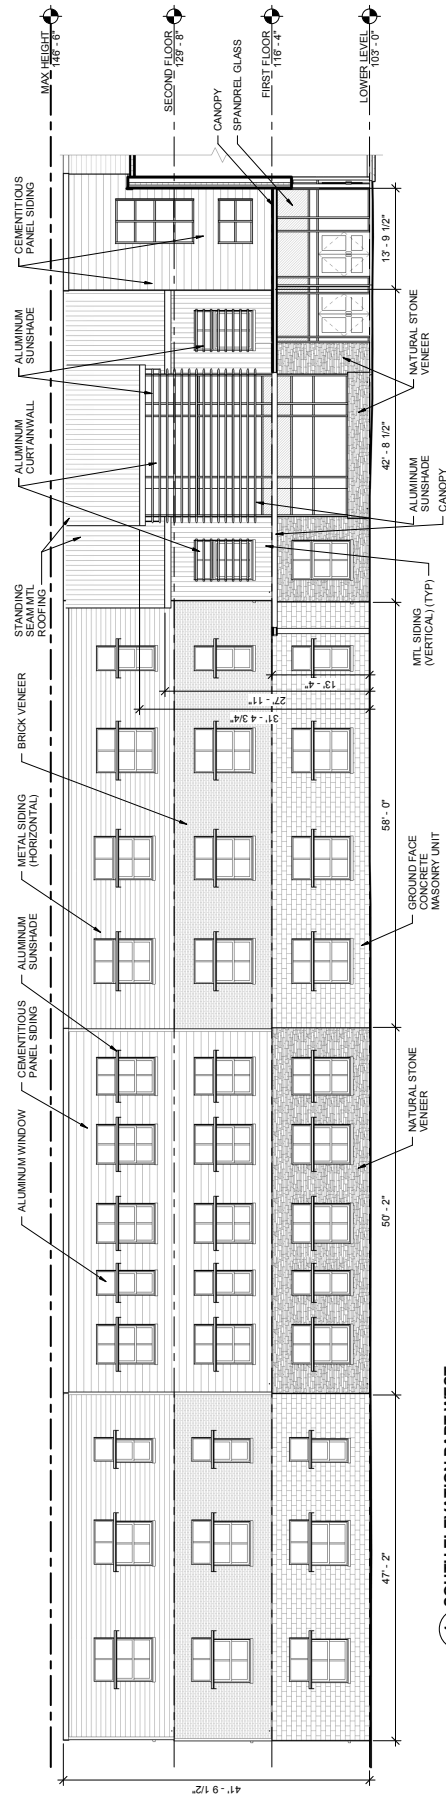



Ⓐ



Ⓑ



Ⓒ



Ⓓ










